

**BARRY
UNGER
ASSOCIATES
INC.**

FULL ARCHITECTURAL SERVICES
& CONSTRUCTION MANAGEMENT
631 Main St, Monroe, CT
Phone: (203) 459-9886
Fax: (203) 459-6292

NO.	REVISIONS	BY	DATE
1	ADVANCED WHEELS	KM	04/27/17

GENERAL NOTES:	
1	THE DRAWINGS AND DETAILS ON IT AS AN INSTRUMENT OF SERVICE IS THE PROPERTY OF BARRY UNGER ASSOCIATES AND MAY BE USED FOR THIS SPECIFIC PROJECT AND SHALL NOT BE LOANED, COPIED OR REPRODUCED WITHOUT THE CONSENT OF BARRY UNGER ASSOC. INC.

PROJECT NAME:
**ADVANCED WHEELS
33 BRADLEY PARK ROAD
EAST GRANBY, CT 06026**

CLIENT:
**KM REALTY
KARL MULLER
650 COE AVENUE
EAST HAVEN, CT**


DRAWING TITLE:
SITE PLAN

SCALE: 1"=20'

DES. BY: BU
DRN. BY: KM

PROJECT NO: KM1
CHECKED BY: DATE: 10/14/15
SHEET NO: S-1

(G) HANDICAP PARKING SPACES
(142) PARKING SPACES
(143) TOTAL PARKING SPACES

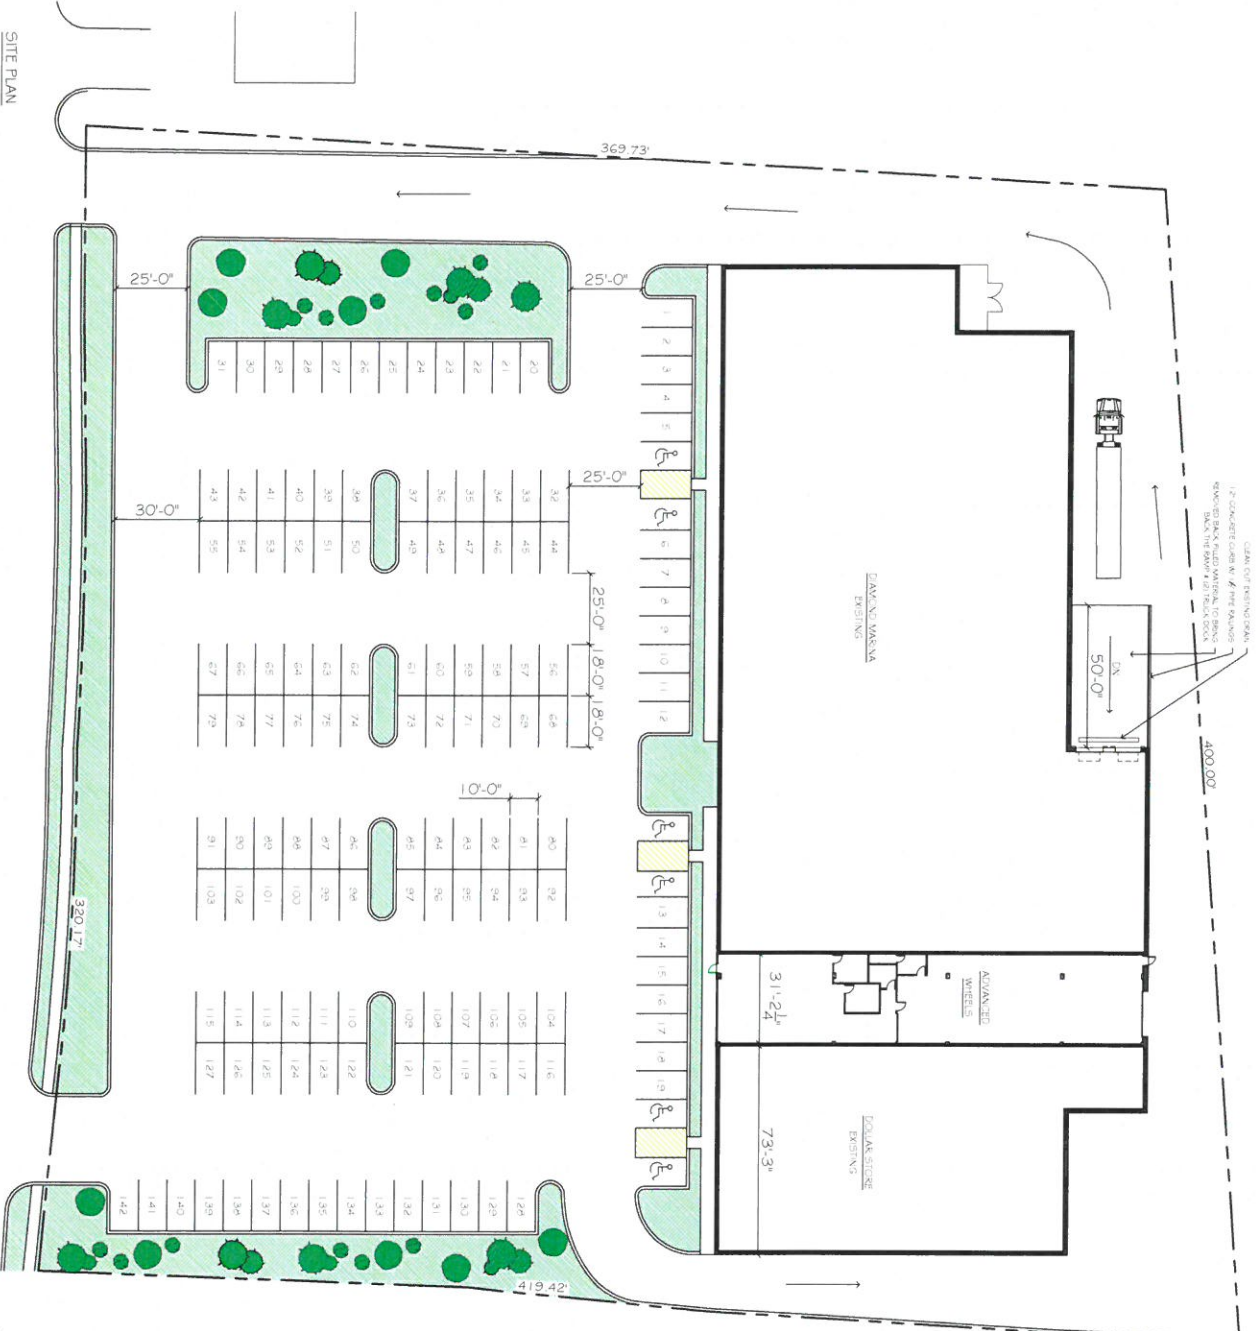

SITE PLAN
SCALE: 1"=20'